


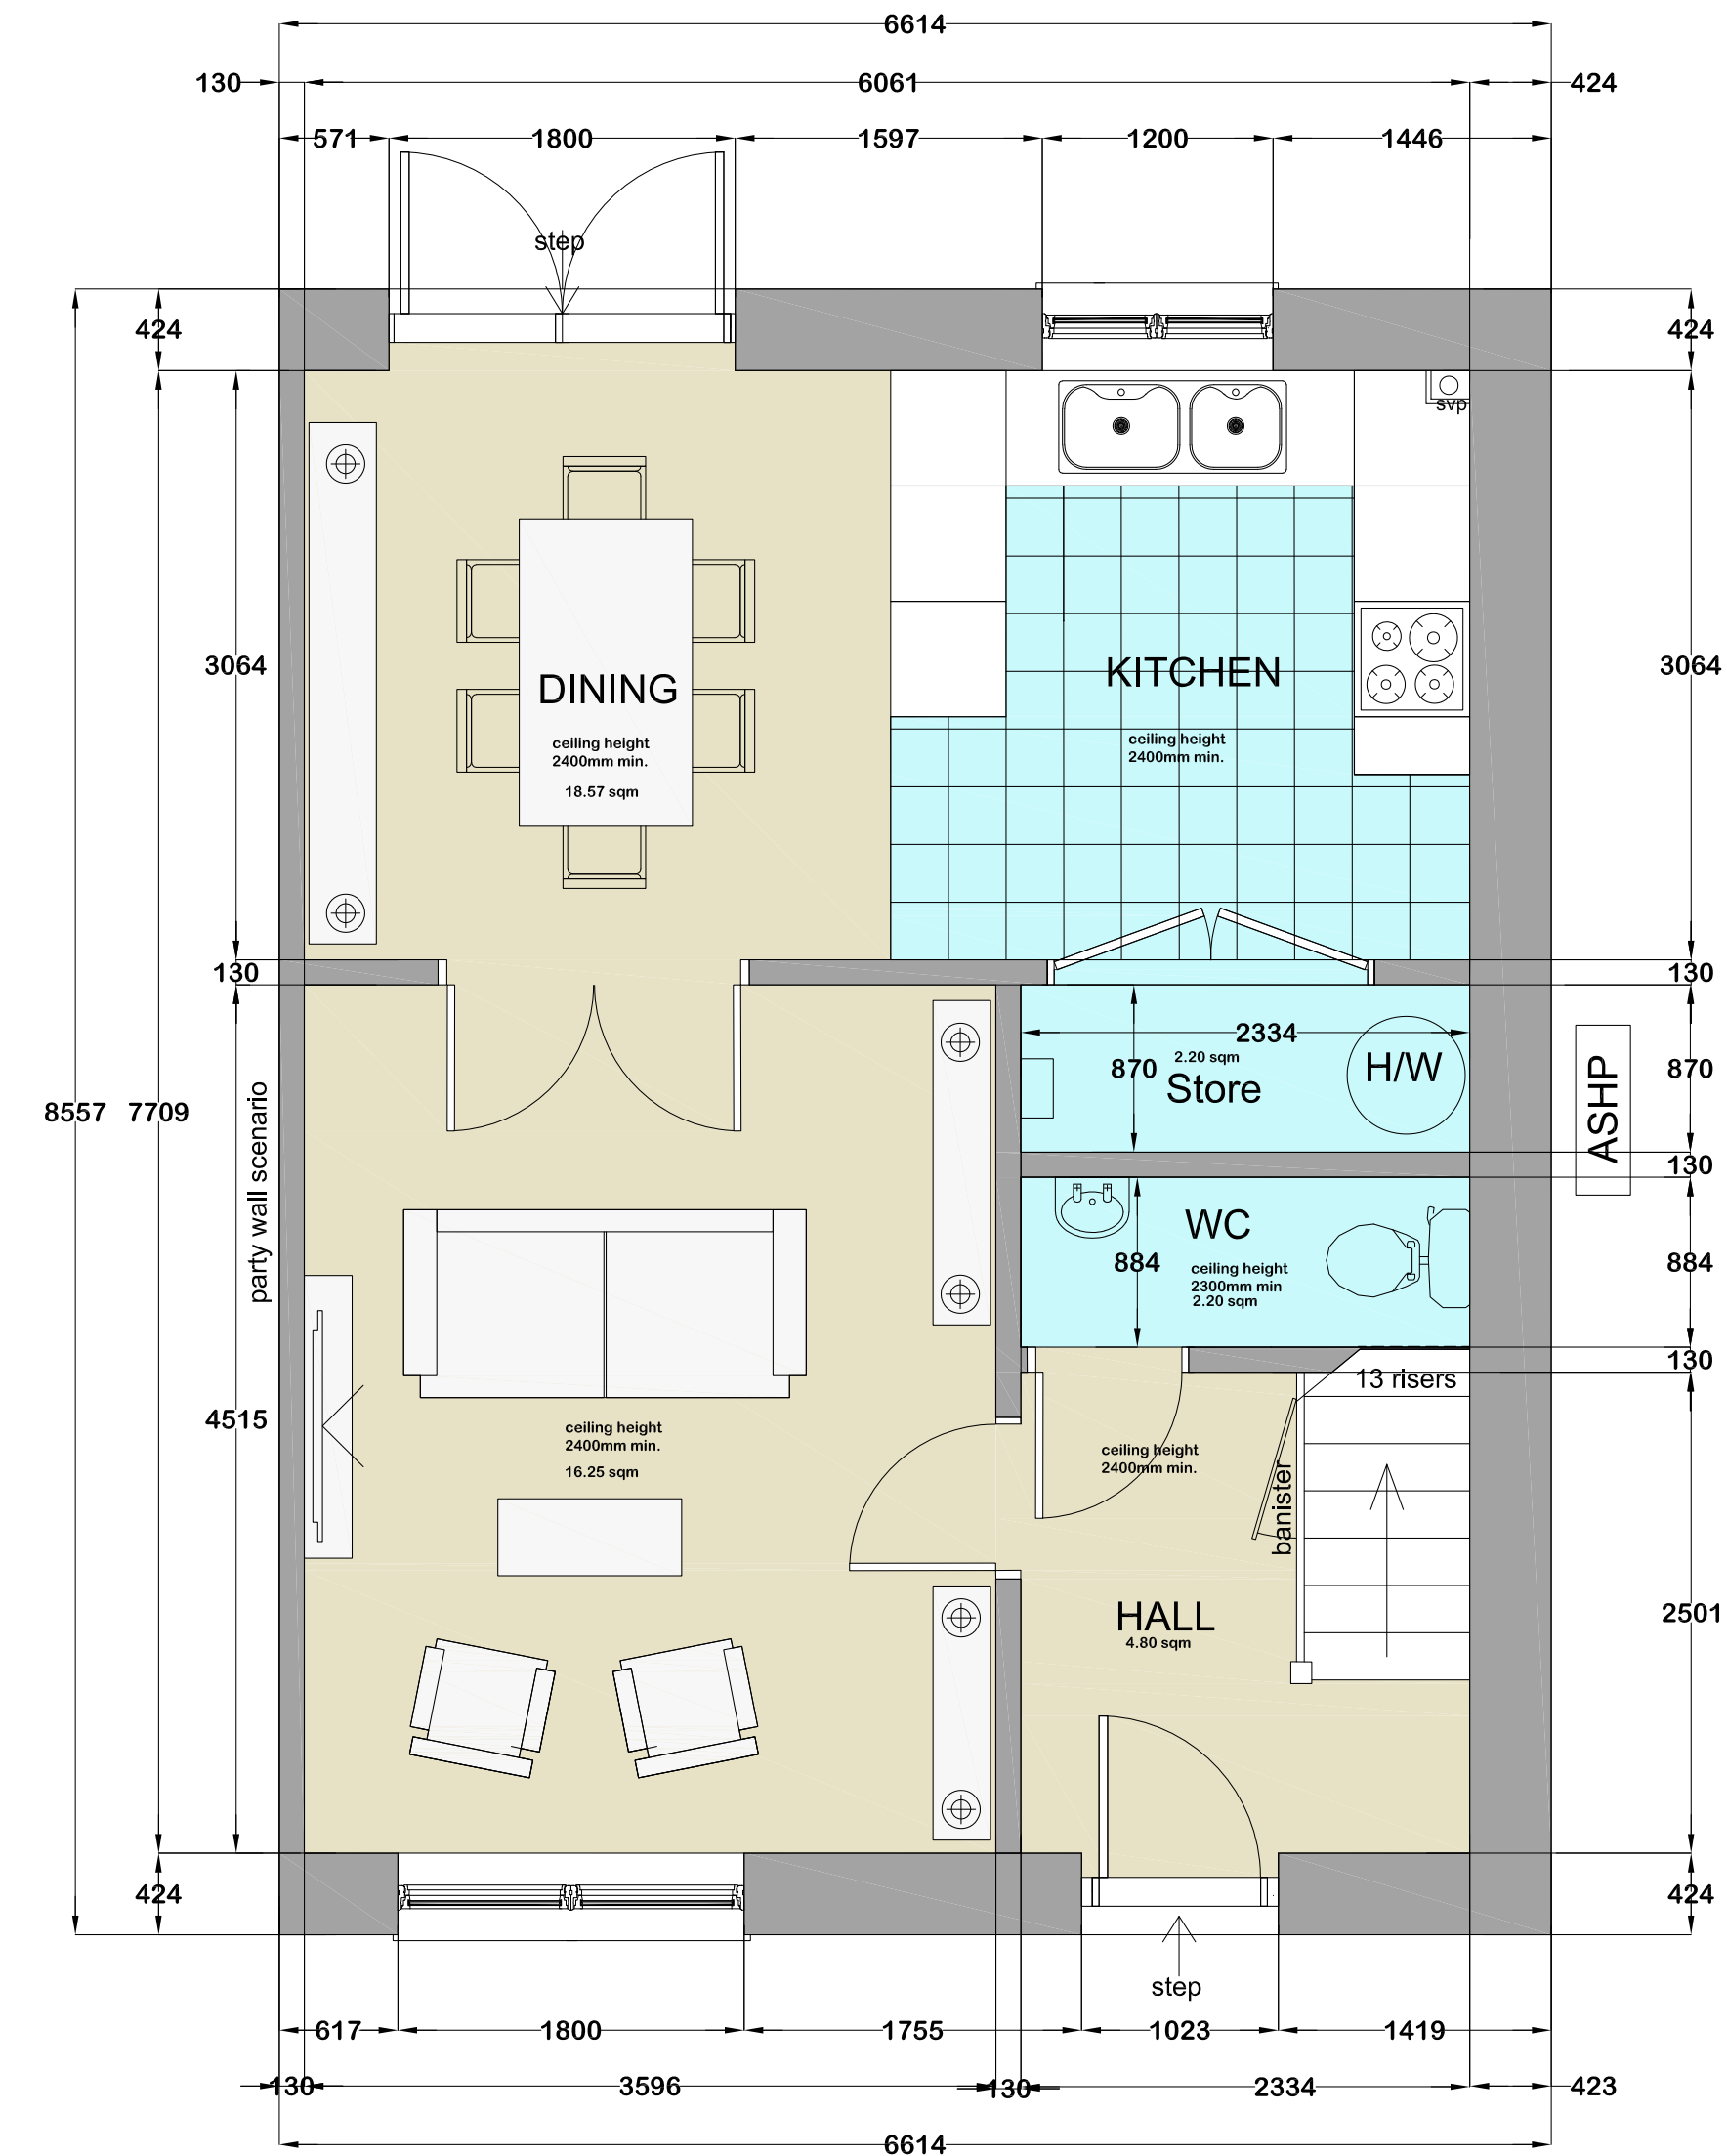

Cottage M4(2) Detached Unit

